



FRONT ELEVATION



NOTE:
WALKWAYS AND RAMPS ARE TO BE SUPPLIED AND
INSTALLED BY OTHERS AS REQUIRED TO MEET LOCAL HANDICAP
ACCESSIBILITY REQUIREMENTS.

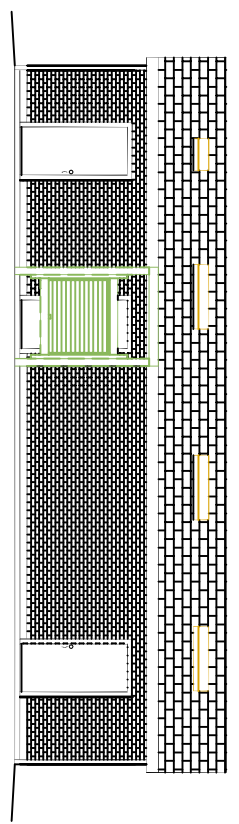

REAR ELEVATION

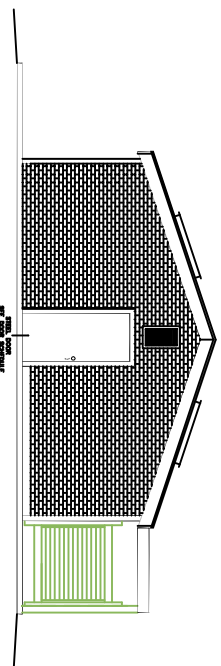

END ELEVATION @ CHASE DOOR

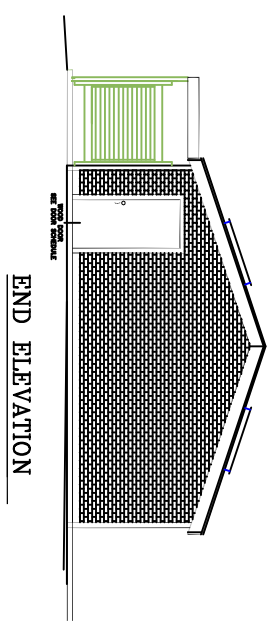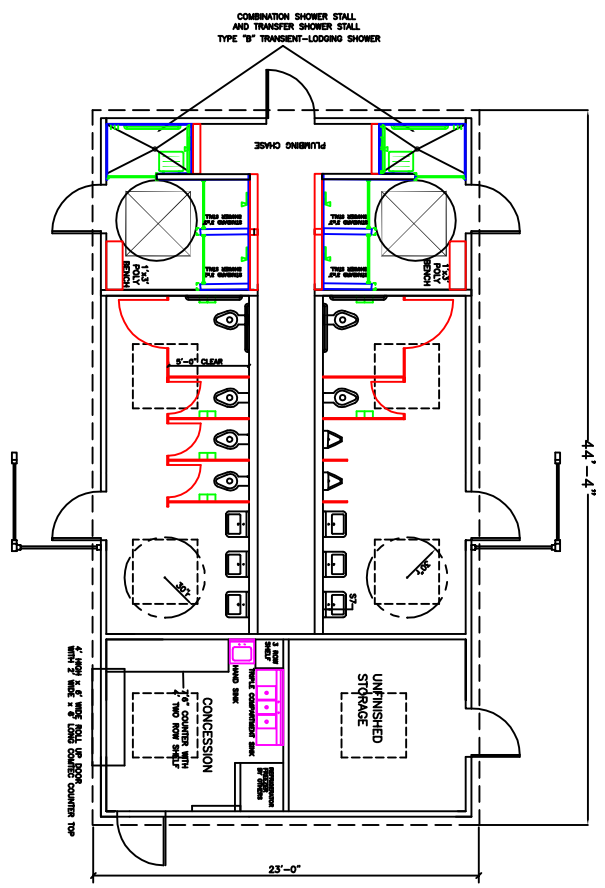

END ELEVATION

HUNTER COMPANY
#10 HUNTER TRAIL
P.O. BOX 199
LAGARAGE, KY 40031
800-626-6530

SYMBOL SUPPLIED BY MANUFACTURER AND
INSTALLED BY OTHERS.
SYMBOL SUPPLIED AND INSTALLED BY
OTHERS.

SHEET TITLE
PROJECT NAME
PROJECT LOCATION

DRAWN	CHECKED	APPROVED	DATE	SCALE
BDG	TKII		05/30/06	1/8" = 1'-0"

MARK	REVISIONS	DATE
	DESCRIPTION	

FILE NAME	PROJECT ENGINEER	SHEET
HK-80		OF
MODEL #		
DWR86-4423-CON-SH6		