



FRONT ELEVATION


NOTE: WALKWAYS AND RAMPS ARE TO BE SUPPLIED AND INSTALLED BY OTHERS AS REQUIRED TO MEET LOCAL HANDICAP ACCESSIBILITY REQUIREMENTS.

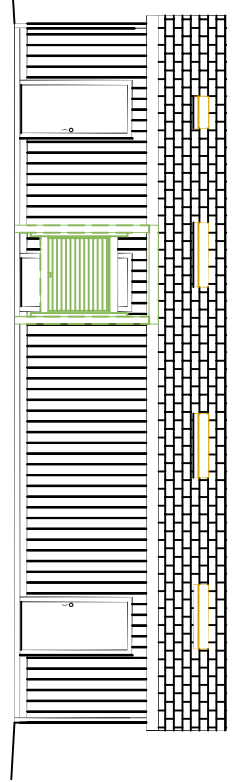


REAR ELEVATION

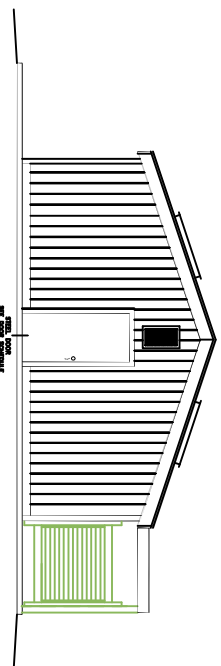



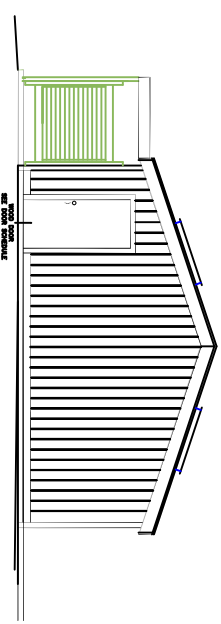

END ELEVATION @ CHASE DOOR

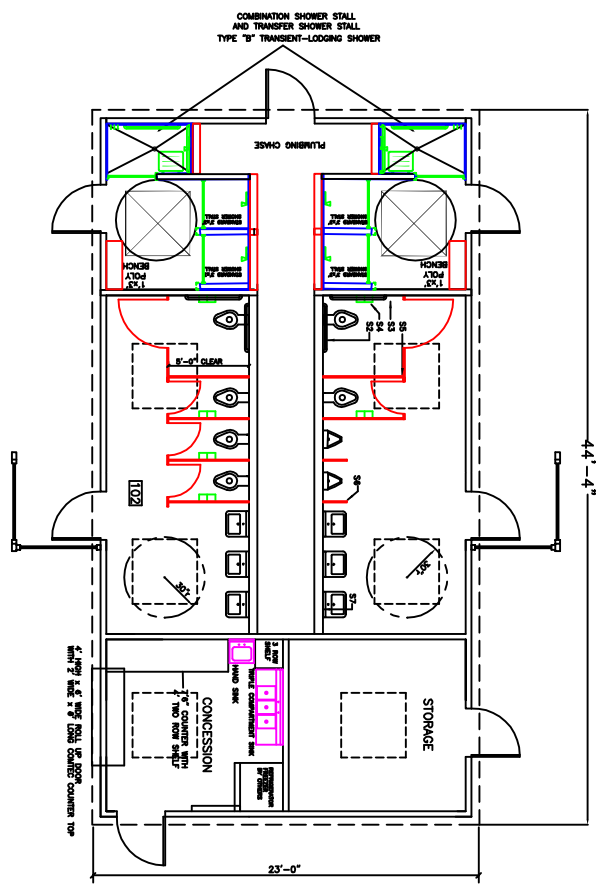

END ELEVATION



 SYMBOL SUPPLIED BY MANUFACTURER AND INSTALLED BY OTHERS.  
 SYMBOL SUPPLIED AND INSTALLED BY OTHERS.


  
 #10 HUNTER TRAIL  
 #10 HUNTER TRAIL  
 LAGRANGE KY 40031  
 800-626-6530

SHEET TITLE
PROJECT NAME
PROJECT LOCATION

DRAMAN	CHECKED	APPROVED	DATE	SCALE
BDG	TKII		05/30/06	1/8" = 1'-0"

MARK	REVISIONS	DATE
	DESCRIPTION	

FILE NAME	PROJECT ENGINEER
HK-80	
MODEL #	
DWR86-4423-CON-SH6	