



FRONT ELEVATION


NOTE: WALKWAYS AND RAMPS ARE TO BE SUPPLIED AND INSTALLED BY OTHERS AS REQUIRED TO MEET LOCAL HANDICAP ACCESSIBILITY REQUIREMENTS.

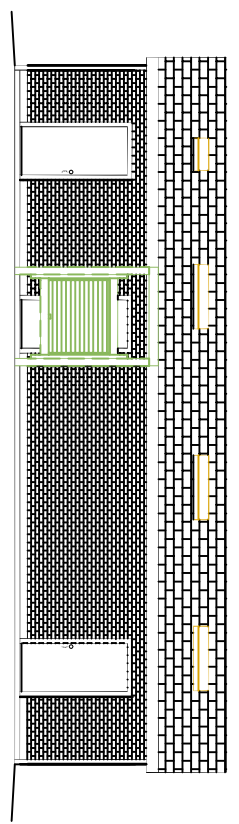


REAR ELEVATION

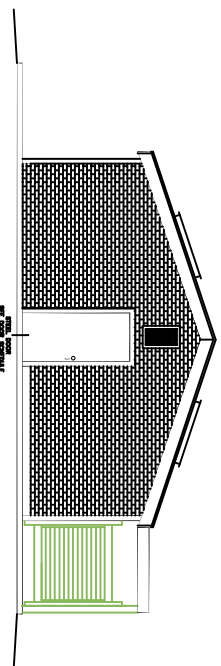

END ELEVATION @ CHASE DOOR

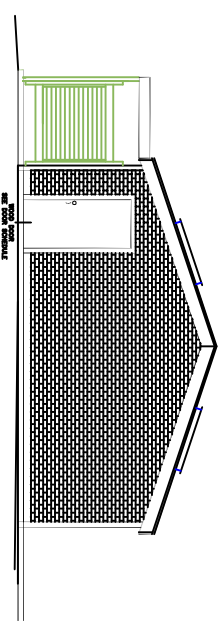

END ELEVATION

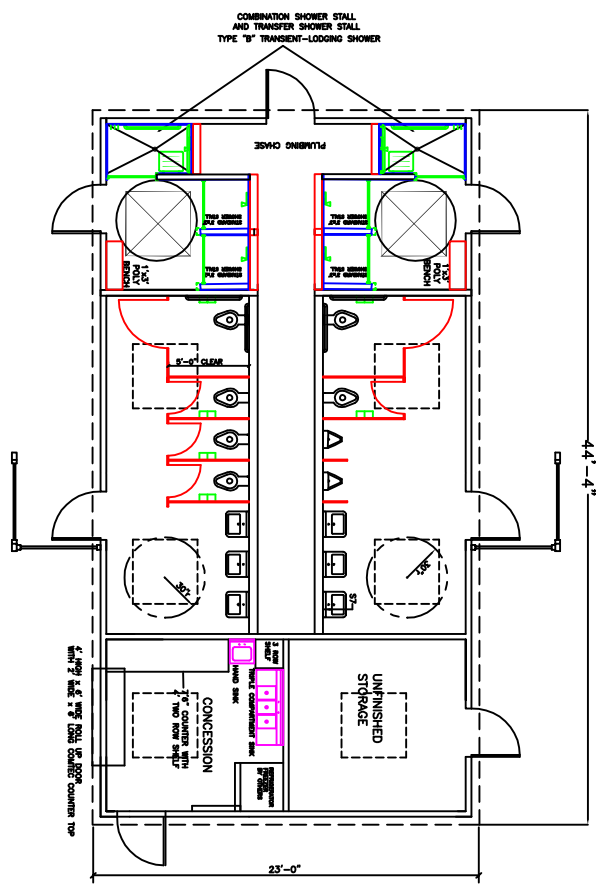

KNEPSSHIELD
HUNTER COMPANY
 #10 HUNTER TRAIL
 P.O. BOX 199
 LAGRANGE, KY 40031
 800-626-6530

◇ SYMBOL SUPPLIED BY MANUFACTURER AND INSTALLED BY OTHERS.
 ○ SYMBOL SUPPLIED AND INSTALLED BY OTHERS.

SHEET TITLE
PROJECT NAME
PROJECT LOCATION

BDG	TKII	DATE	SCALE
		05/30/06	1/8" = 1'-0"

MARK	REVISIONS	DATE
	DESCRIPTION	

FILE NAME	PROJECT ENGINEER	SHEET
HK-80		OF
MODEL #		
DW86-4423-CON-SH6		